


LEGEND		
AREA/ROOM	QTY/PAX	SQF
GALLERY HALL	1	1323.118Q FT
OFFICE	2 PAX	253.17 SQ FT
STORE	1	158.123 SQ FT
FILING / STORE	1	101.83 SQ FT
STORE (UNDER STAIRCASE)	1	96.02 SQ FT
TOILET	2	298 SQ FT
SHOP LOT 1	1	70.934SQ FT
SHOP LOT 2	1	72.334 SQ FT
SHOP LOT 3	1	68.46 SQ FT
SHOP LOT 4	1	67.382 SQ FT
SHOP LOT 5	1	87.511 SQ FT
SHOP LOT 6	1	101.40 SQ FT
SHOP LOT 7	1	118.835 SQ FT
SHOP LOT 8	1	119.48 SQ FT
SHOP LOT 9	1	131.43 SQ FT
COMMON WALK WAY	1	1512.38 SQ FT
STAGE & CAFE AREA	1	
TOTAL AREA		4580.399 SQ FT

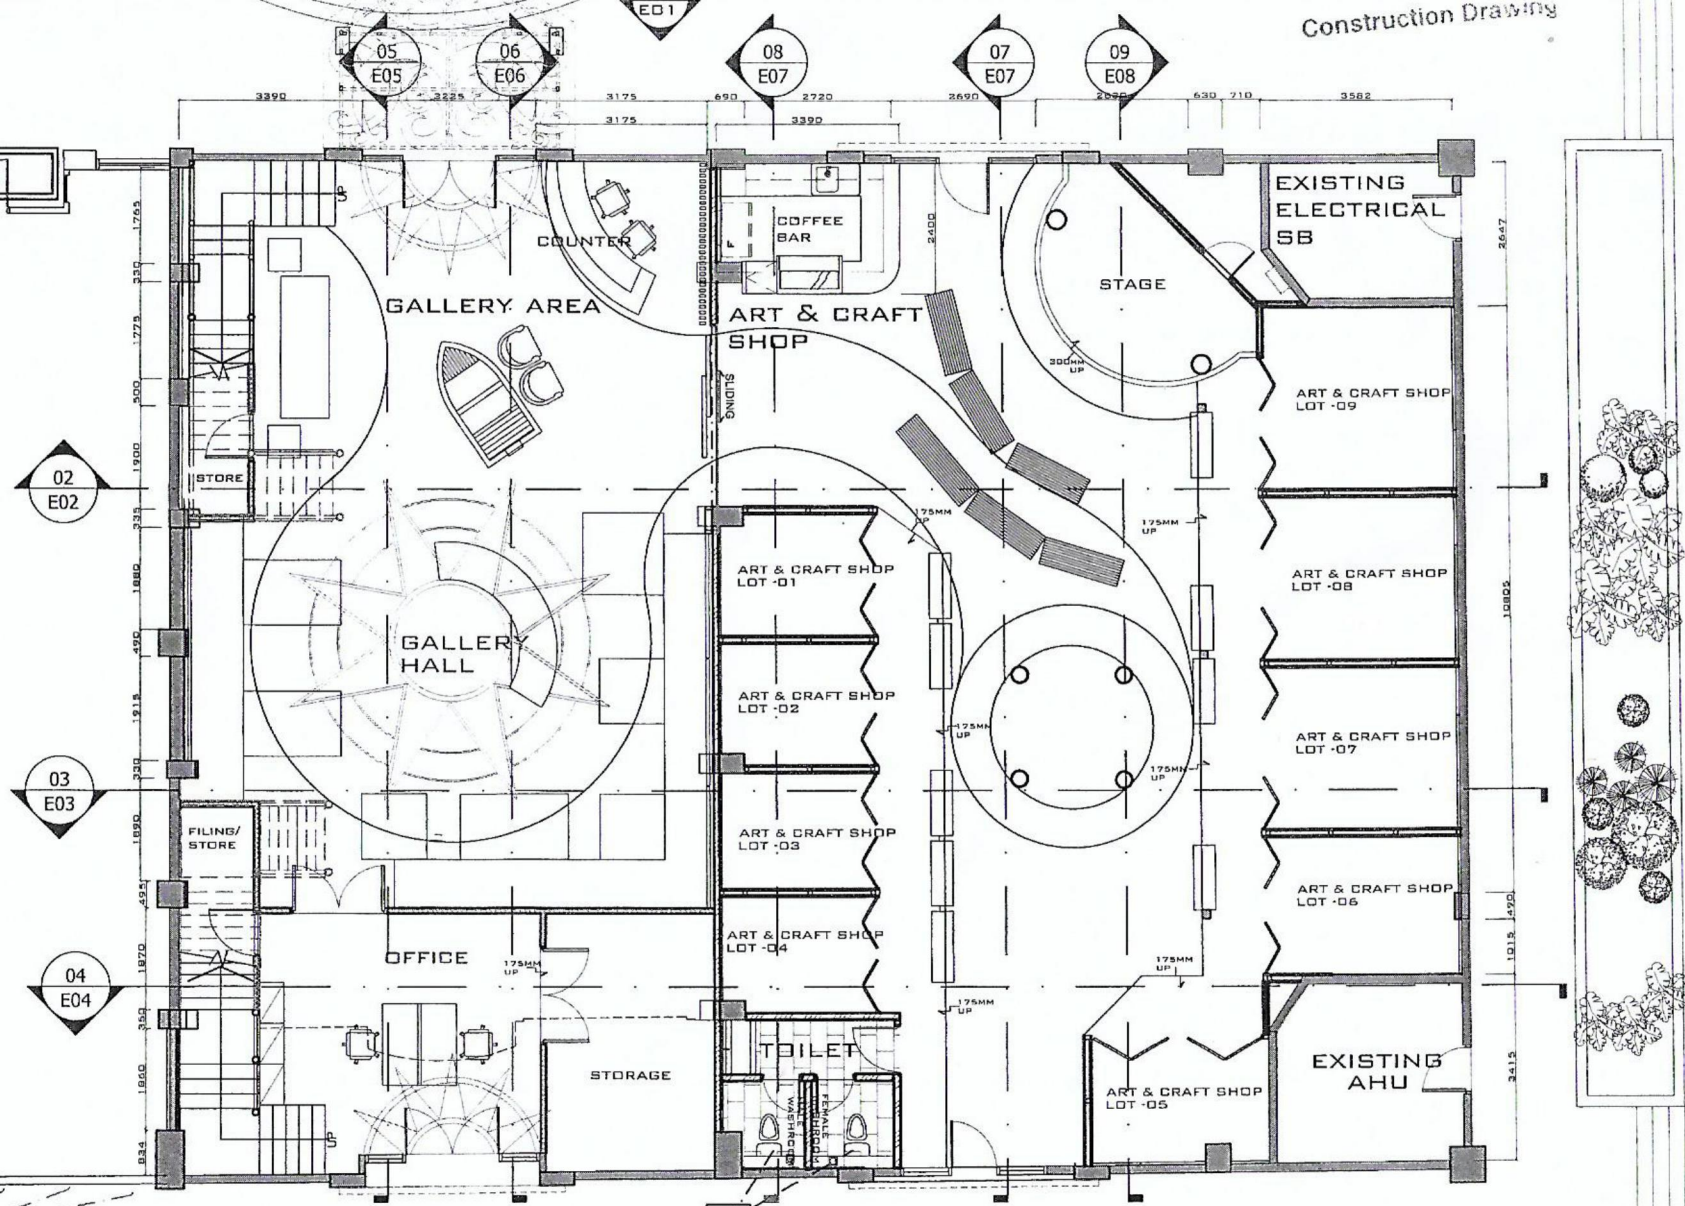

FURNITURE LAYOUT PLAN  
SCALE: 1 : 100

NOTE: ALL DESIGNS ARE THE PROPERTY OF K'S STUDIO. ALL PRINTS AND SPECIFICATIONS CANNOT BE USED WITHOUT THEIR WRITTEN PERMISSION AND SHALL BE RETURNED AT THE COMPLETION OF THE WORK. CONTRACTORS ARE TO CHECK AND VERIFY ALL DIMENSIONS BEFORE COMMENCING ANY WORKS. ANY APPARENT DISCREPANCIES MUST BE REFERRED TO THE DESIGNER AND HIS DECISION SHALL BE FINAL.

PROJECT TITLE:  
**PROPOSED INTERIOR DESIGN WORKS FOR SARAWAK CRAFT COUNCIL KUCHING @SARAWAK STEAMSHIP BUILDING, KUCHING**

DRAWING TITLE:  
**FURNITURE LAYOUT PLAN @ GR. FLOOR**

CLIENT:  
  
**SARAWAK CRAFT COUNCIL**

DESIGNED:  
  
**K'S STUDIO**  
 2nd Floor, Sublot 6, lot 11069, 83 Curve, Jalan Simpang Tiga, 93300 Kuching, Sarawak  
 Tel: +6082240245  
 Fax: +60128899889  
 Email: kunksstudio@gmail.com

DRAWN BY: HELEN & WL  
 SCALE: AS SHOWN  
 DATE: JAN. 2019

DRAWING NO:  
**DIVKG/ BOF/ BD/ SCC/P08**